

1700, Setlakwe Street
 Theftord Mines (QC) G6G 8B2
 CANADA
 www.technometalpost.com

CONFIDENTIAL
 THE INFORMATIONS CONTAINED
 IN THIS DRAWING IS THE SOLE
 PROPERTY OF TECHNO METAL POST INC.
 ANY REPRODUCTION IN PART OR
 AS A WHOLE WITHOUT THE WRITTEN
 PERMISSION OF TECHNO METAL POST INC.
 IS PROHIBITED

REVISIONS

DATE	DESCRIPTION	REV.
2013/06/27	Revised of load capacity	1
2020/10/23	Revised entire drawing.	2

Client :

Client address :

NOT FOR
CONSTRUCTION

Project :

Drawing :
**Techno Metal Post single helix
 Model P4**



Approved by :

Date :
 2011/10/31

Scale :
 N/A

Drawing no:
 P4-Rev2-A-USA

Page number :
 SHEET 1 OF 1

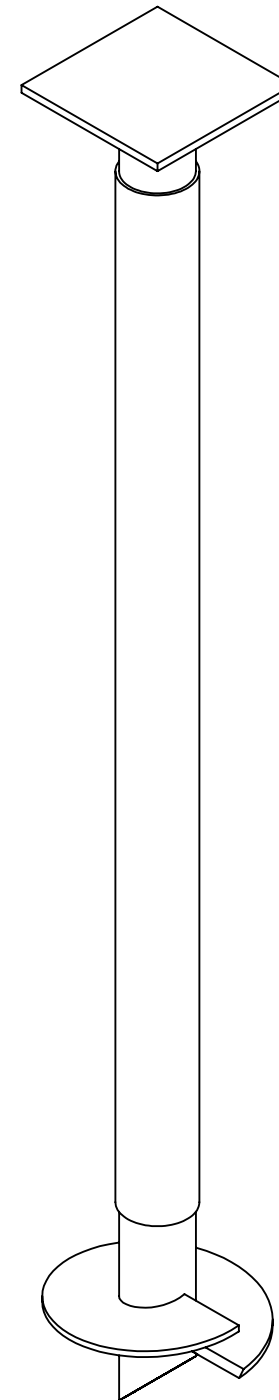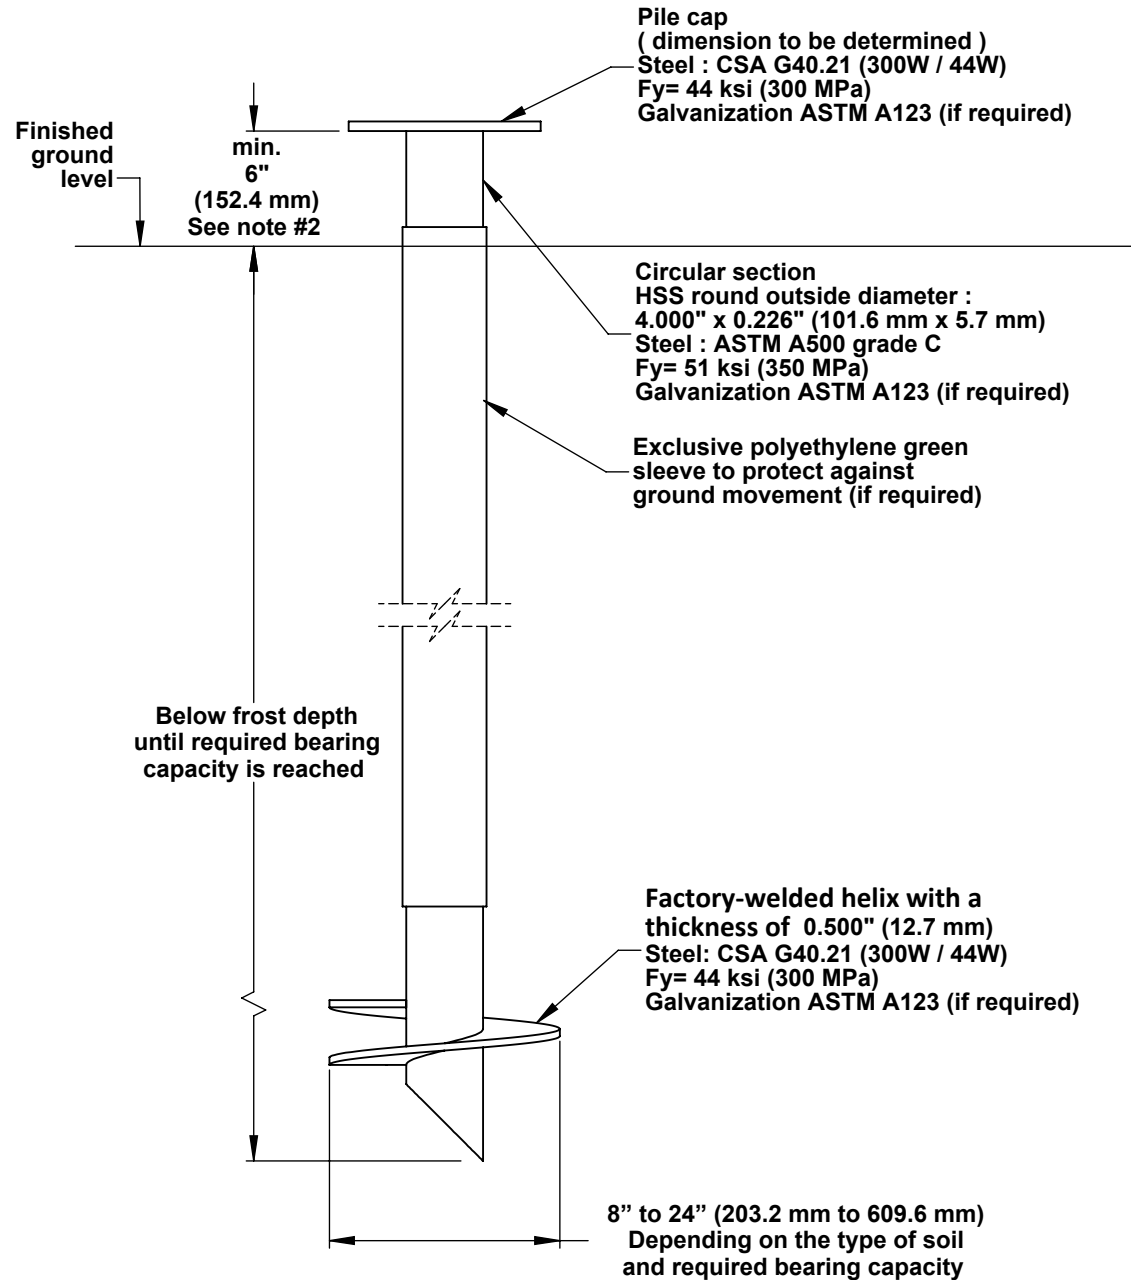

NOTES:

1. The designer must refer to the Techno Metal Post selection table regarding the bearing capacity of the piles.
2. The minimum height shown on the plan is appropriate for aboveground applications only.